


HEAVY DUTY PAVEMENT ON STABILIZED PERMEABLE BASE RIGID

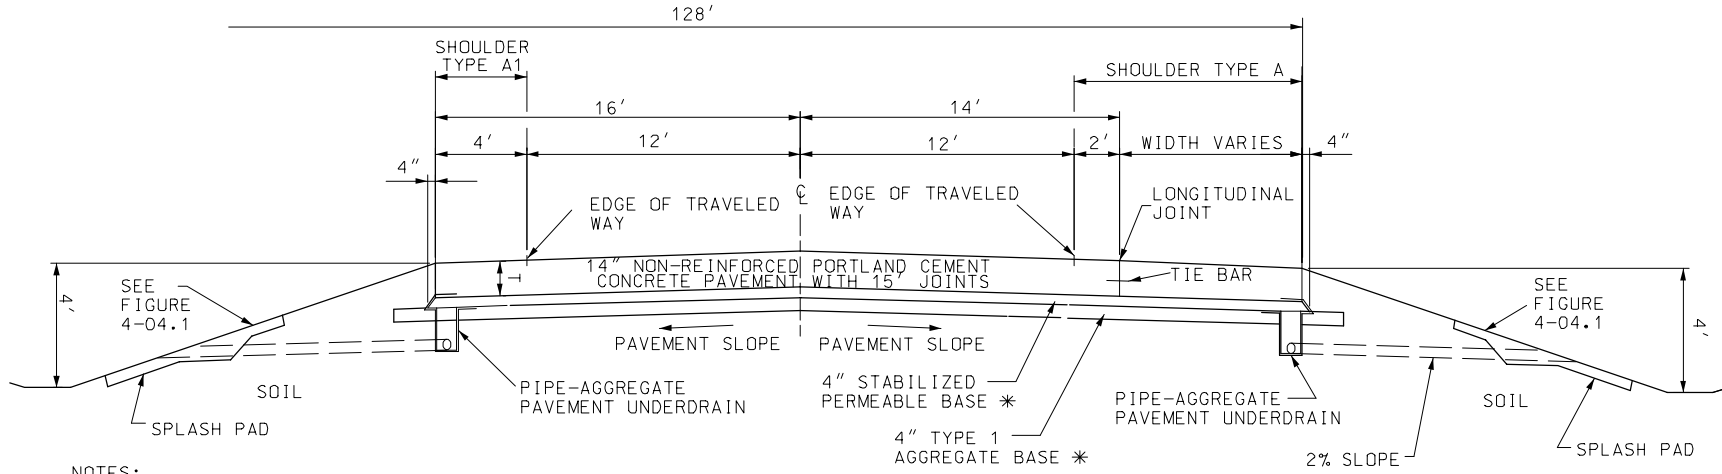


NOTES:

LONGITUDINAL PAVEMENT UNDERDRAIN, CONSISTING OF GEOTEXTILE FABRIC, DRAINAGE AGGREGATE, 4 INCH PERFORATED PIPE, OUTLET PIPES, SPLASH PADS AND TRENCHING SHALL BE OMITTED ON THE HIGH SIDE OF SUPERELEVATED HORIZONTAL CURVES OR IN FILL AREAS AS DIRECTED BY THE DISTRICT MATERIALS ENGINEER.

SEE STANDARD PLAN 605.10 FOR PIPE-AGGREGATE PAVEMENT UNDERDRAIN DETAILS AND OUTLET PIPE SPACING.

FLEXIBLE

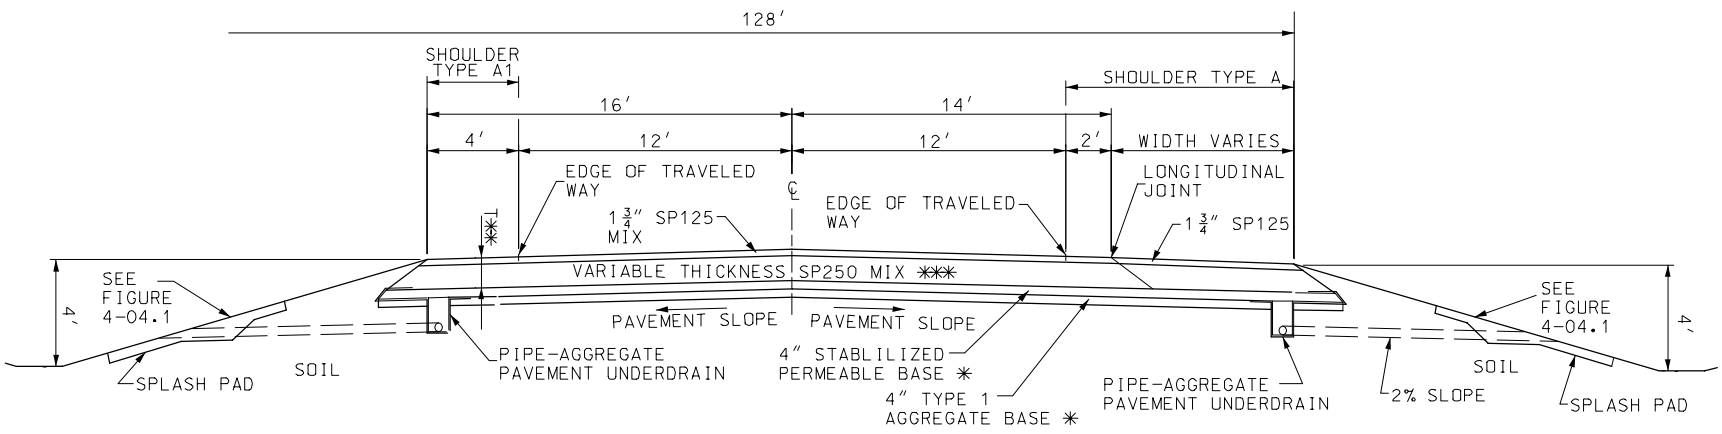


* ALTERNATE 18" ROCK BASE AS AVAILABLE ON JOB. 4' DITCH DEPTH REQUIRED. SEE FIGURES 6-03.9 AND 6-03.10.

** TOP 4 3/4" PG XX-XX (SEE TABLE 6-07.1). REMAINING THICKNESS PG 64-22.

*** FIRST UNDERLYING LIFT SP250B, REMAINING THICKNESS SP250C.

Heavy Duty Rigid and Flexible Pavement and Shoulder Details
on Stabilized Permeable Base.

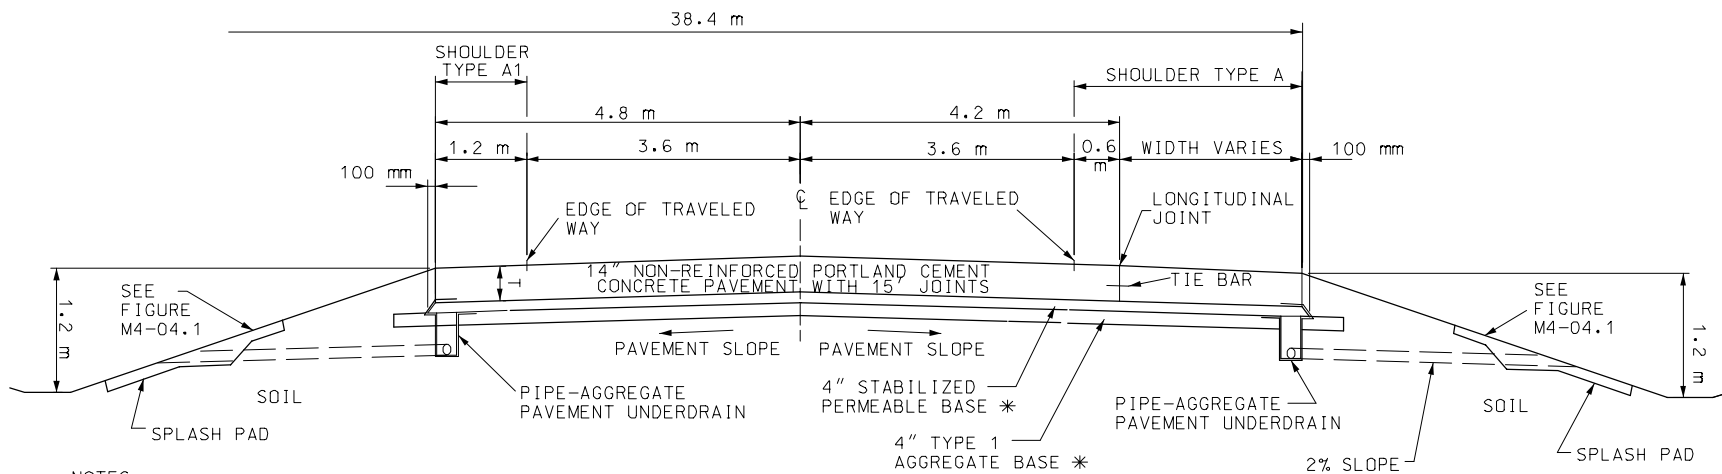
HEAVY DUTY PAVEMENT ON STABILIZED PERMEABLE BASE
RIGID

NOTES:

LONGITUDINAL PAVEMENT UNDERDRAIN, CONSISTING OF GEOTEXTILE FABRIC, DRAINAGE AGGREGATE, 100 mm PERFORATED PIPE, OUTLET PIPES, SPLASH PADS AND TRENCHING SHALL BE OMITTED ON THE HIGH SIDE OF SUPERELEVATED HORIZONTAL CURVES OR IN FILL AREAS AS DIRECTED BY THE DISTRICT MATERIALS ENGINEER.

SEE STANDARD PLAN M605.10 FOR PIPE-AGGREGATE PAVEMENT UNDERDRAIN DETAILS AND OUTLET PIPE SPACING.

FLEXIBLE

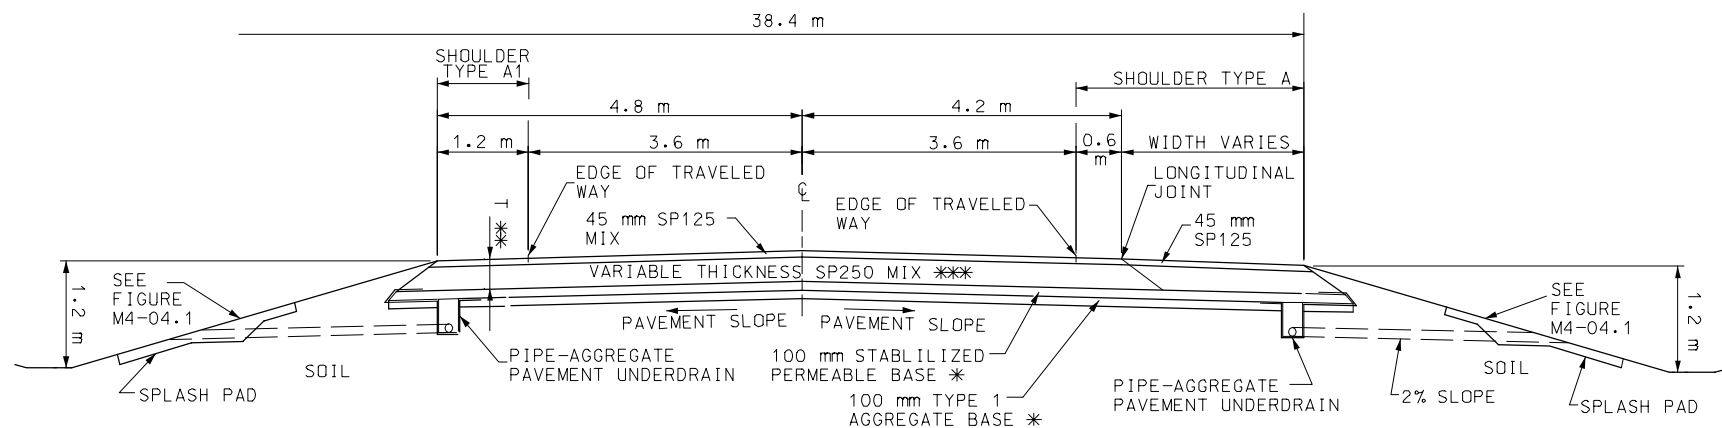

* ALTERNATE 450 mm ROCK BASE AS AVAILABLE ON JOB. 1.2 m DITCH DEPTH REQUIRED. SEE FIGURES M6-03.9 AND M6-03.10.

** TOP 120 mm PG XX-XX (SEE TABLE 6-07.1). REMAINING THICKNESS PG 64-22.

*** FIRST UNDERLYING LIFT SP250B. REMAINING THICKNESS SP250C.